


LYNETTE WAY

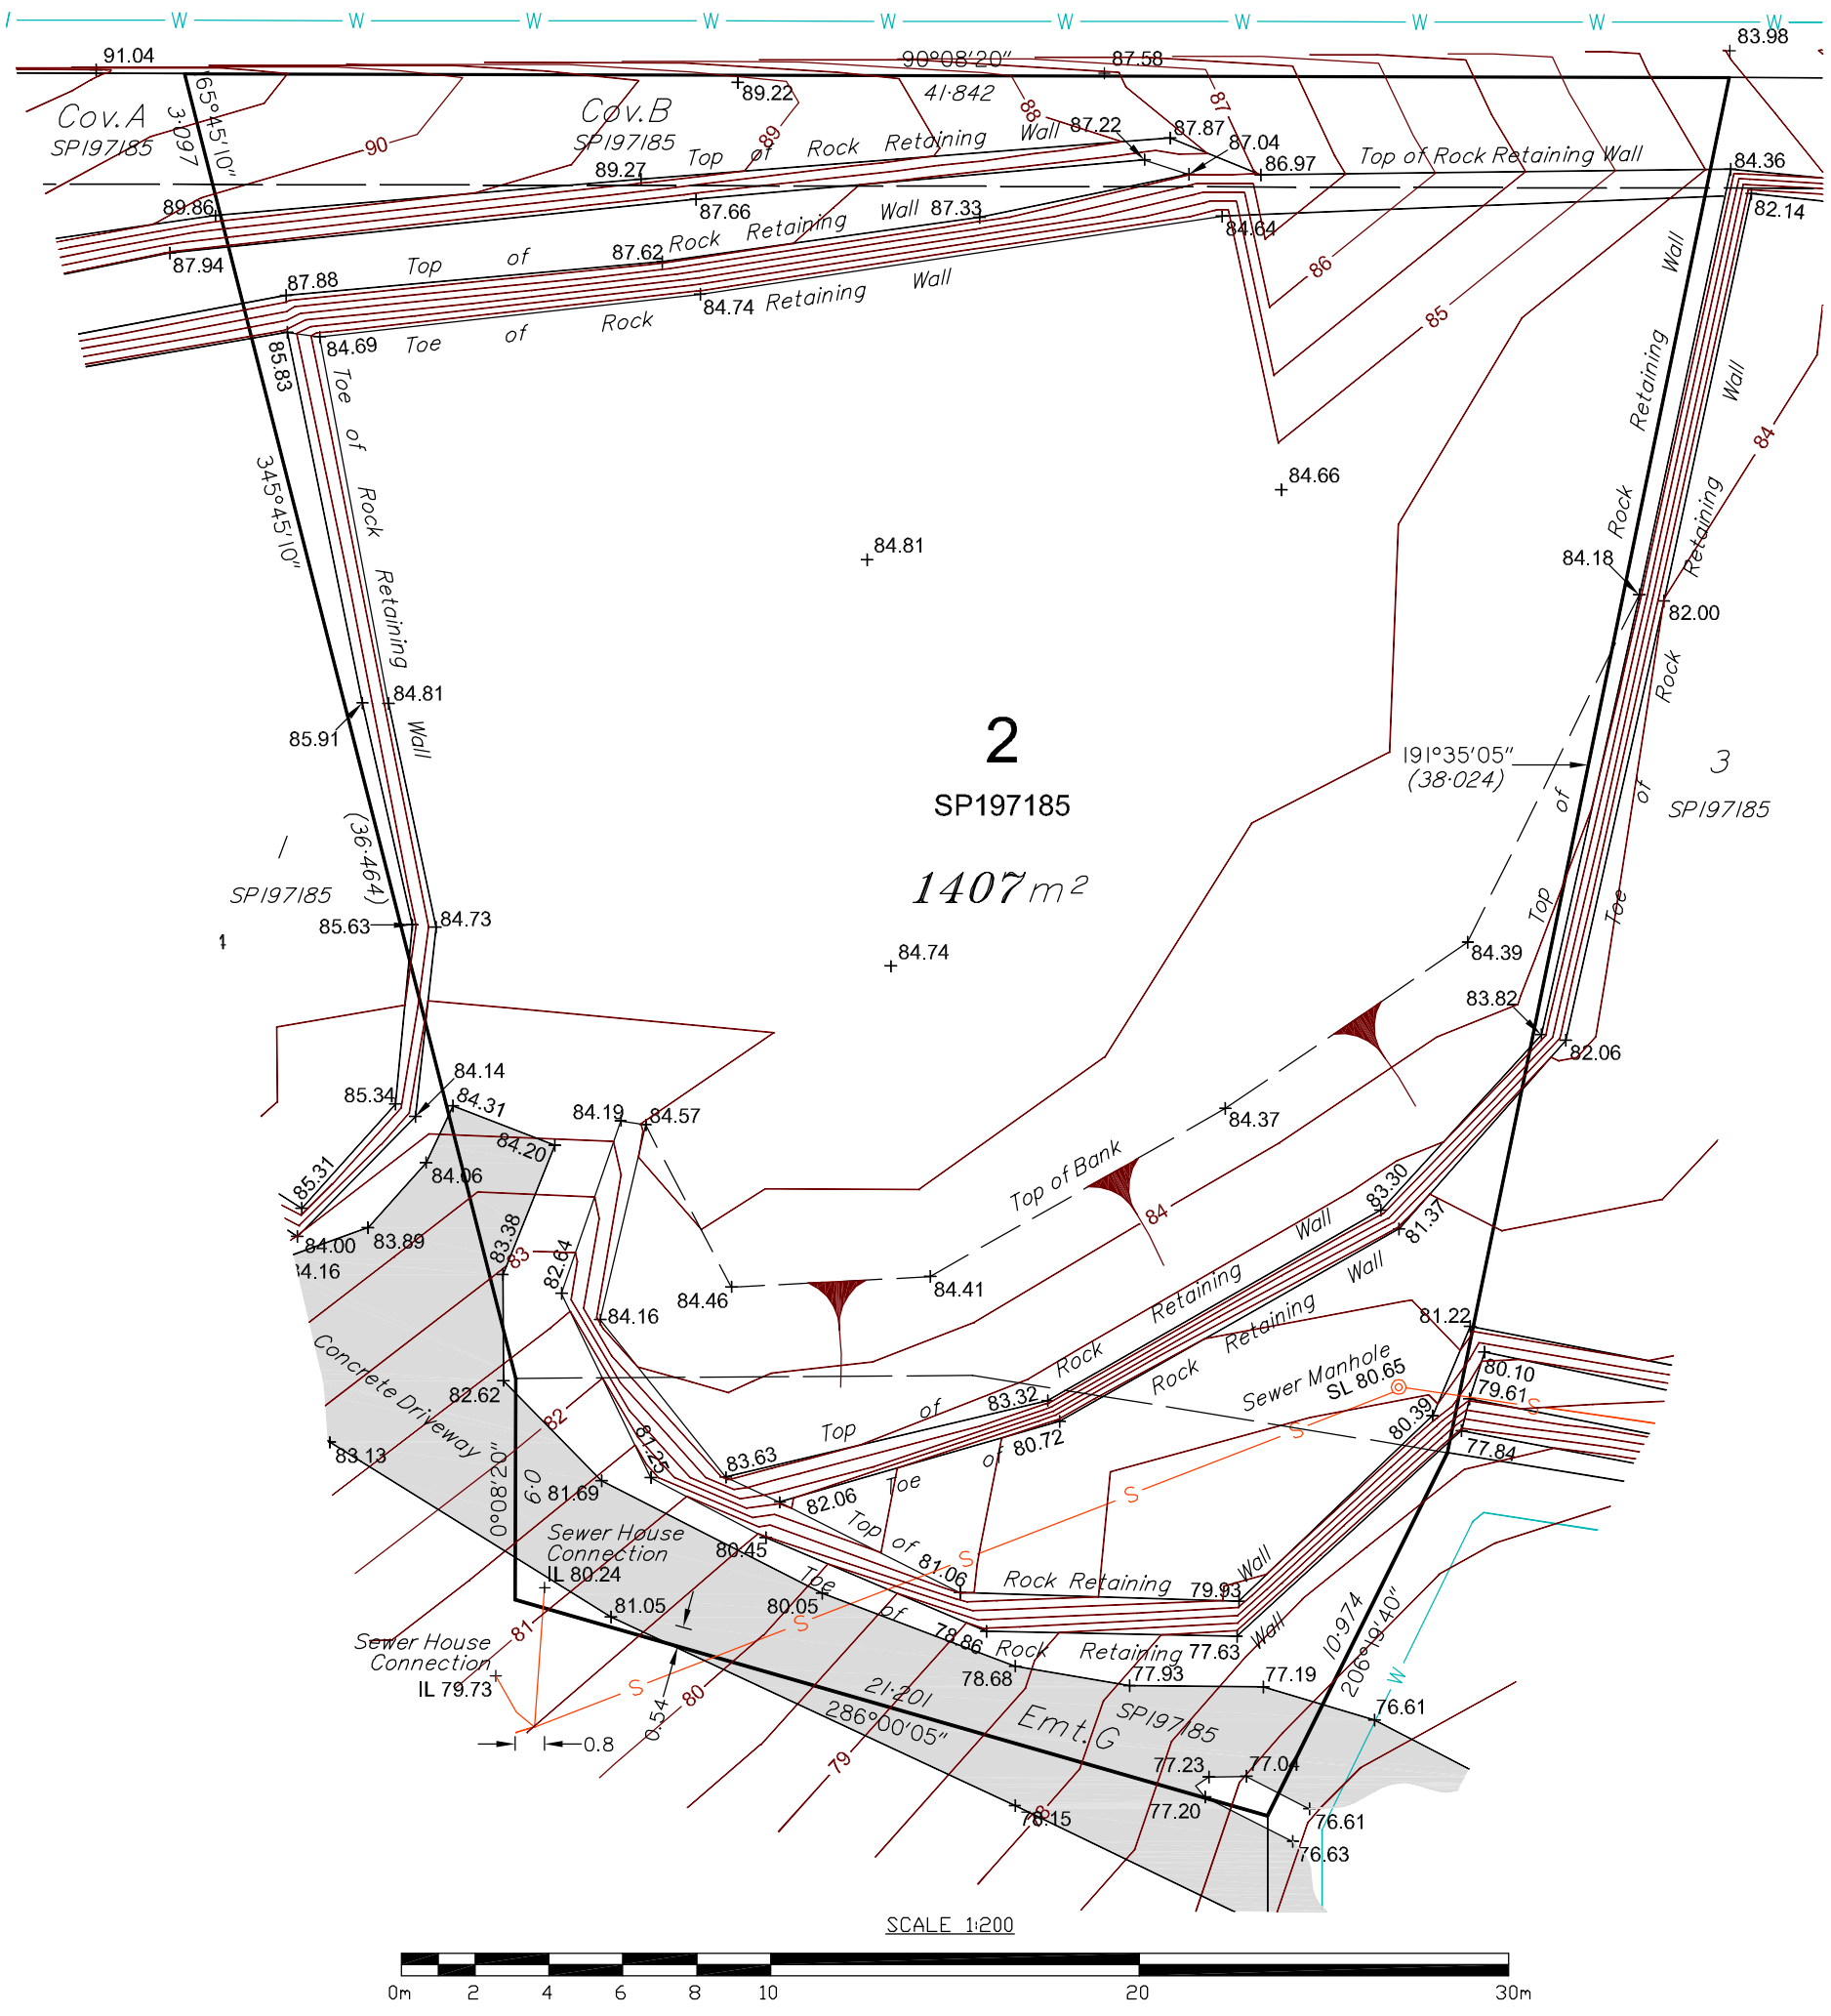

UTILITY SERVICES LEGEND

	W	Water Supply
	D	Stormwater Drainage
	S	Sewer

NOTE : Underground Power & Testra not Located

NOTE

1. All levels are in metres & referred to PM74039 RL 47.503 AHD situated at the intersection of Daisy Hill Road and Chatswood Road.
2. All dimensions are vide title.
3. Contour Interval . . 0.5m
4. Drawn to scale on an A3 sheet.
5. The exact location of underground services should be confirmed with the relevant authority prior to construction.

Client	NCR SECURITIES PTY LTD	Plan No.	84
Local Auth.	LCC	Drawn	CTW
County	STANLEY	Dwg.	03259LOT2
Parish	REDLAND	Date	14/08/2008
Comp. Ref	03259LOT CONTOURS	Surv. Ref.	03259

Contour Survey of
Lot 2 on SP197185
 Denton Court,
 'THE SANCTUARY' DAISY HILL



All mail to: PO Box 5021. GCMC., Qld. 9726
 mail@bennettandbennett.com.au
 BBH Pty. Ltd. A.C.N. 010 427 531

BRISBANE OFFICE Level 3, 490 Upper Edward St. Spring Hill Ph (07) 3839 7200 Fax (07) 3839 7277	GOLD COAST OFFICE 95 Upton Street, Bundall Ph (07) 5574 0733 Fax (07) 5574 0202	COOMERA OFFICE 9 Jowett Street, Coomera Ph (07) 5573 6177 Fax (07) 5529 4342
--	---	---