



NANNY SHAILER STREET

JOHN MARKWELL PARADE

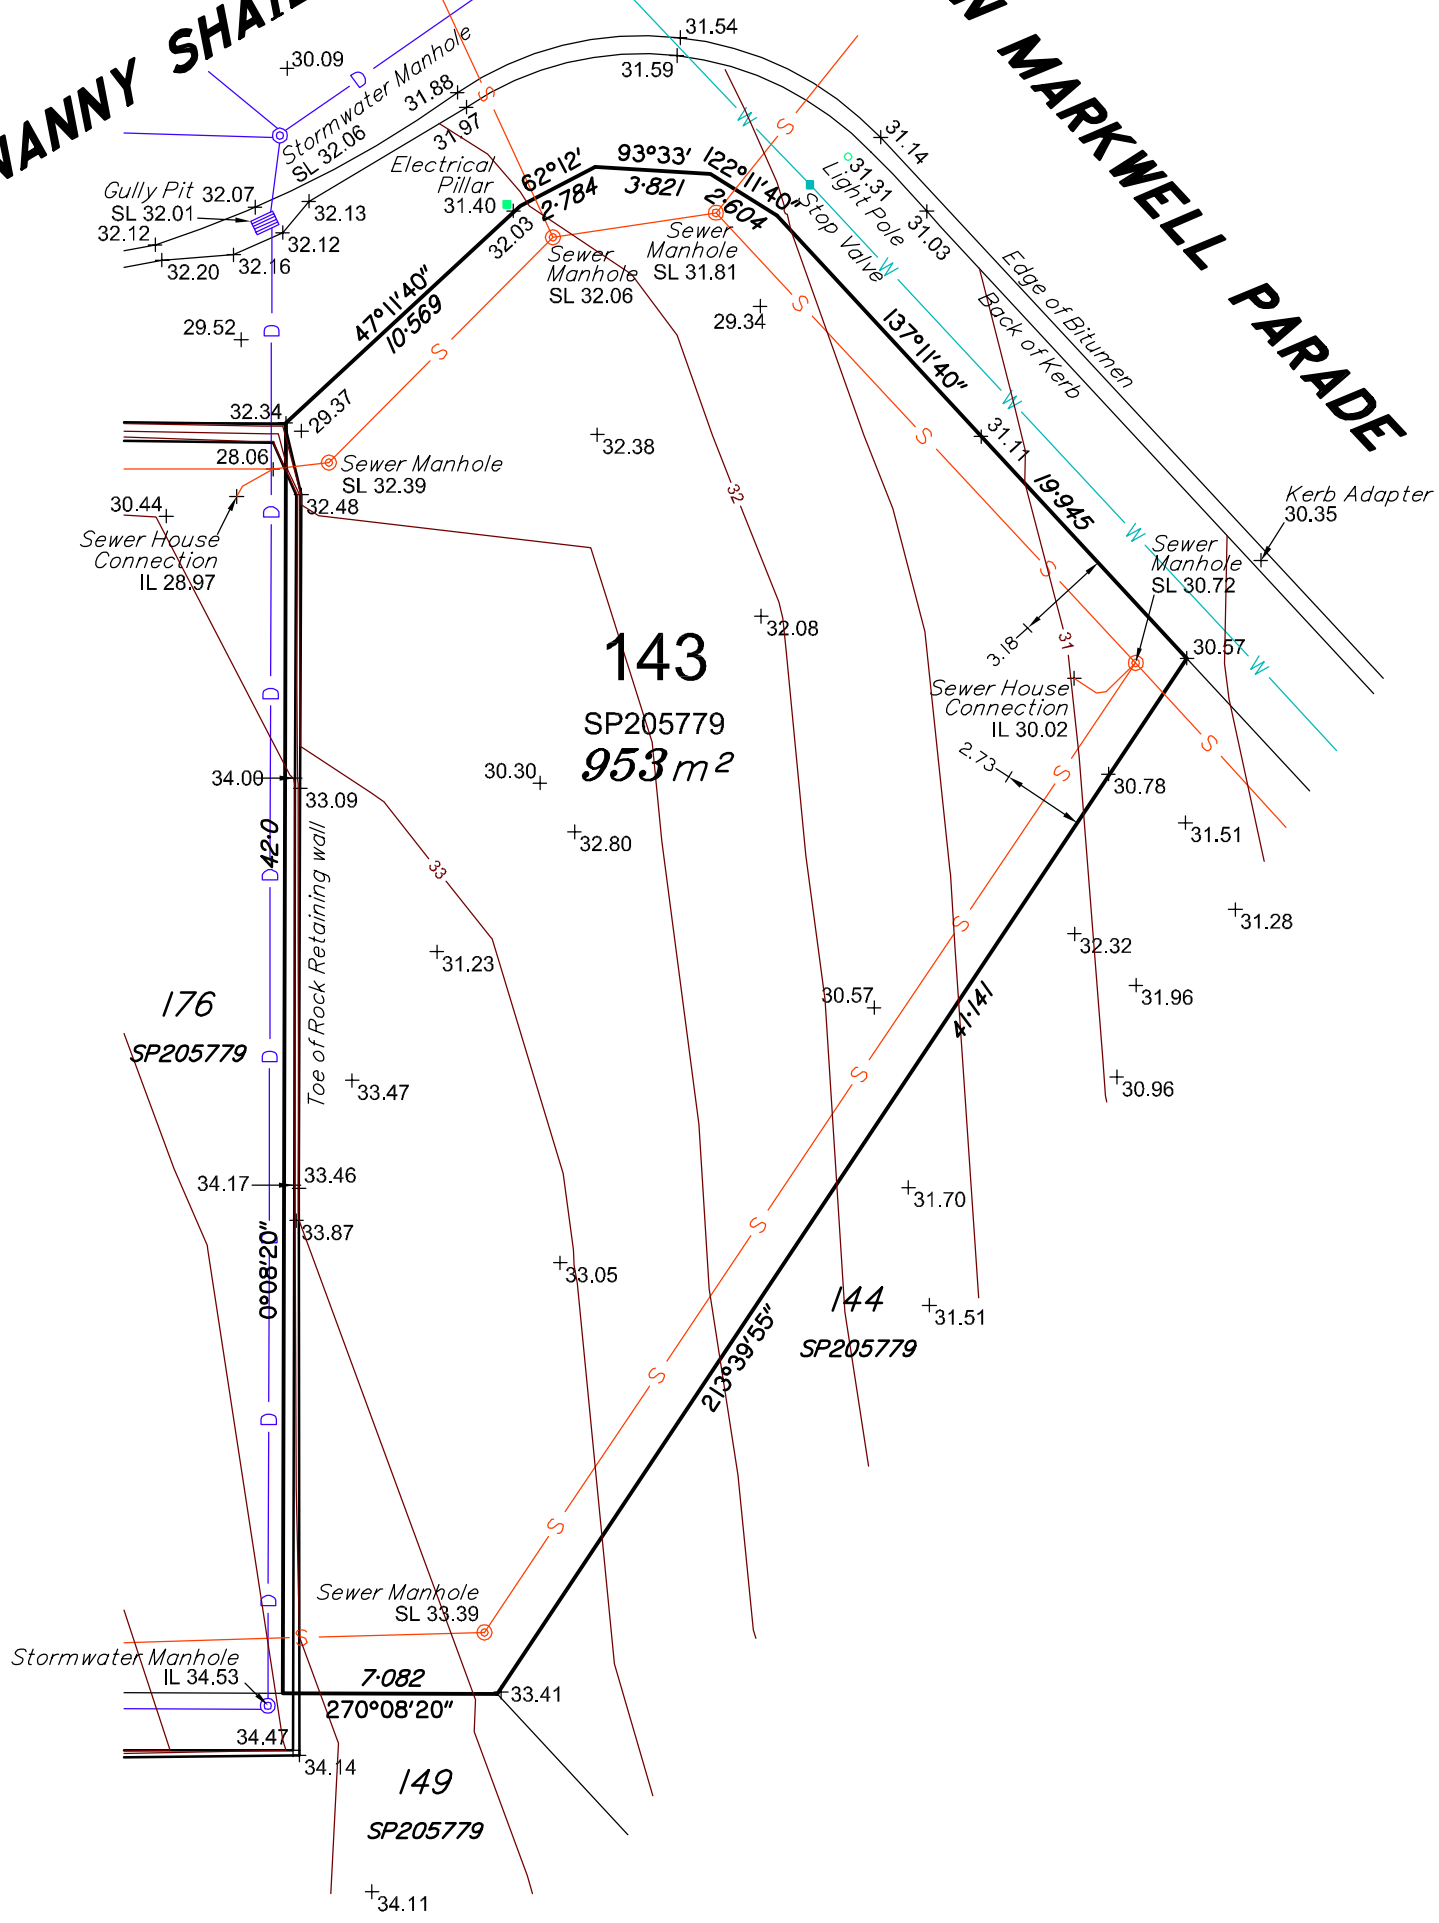

SCALE 1:250

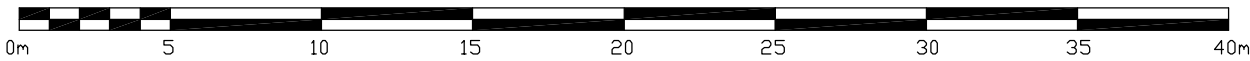

UTILITY SERVICES LEGEND

- W — Water Supply
- D — Stormwater Drainage
- S — Sewer

NOTE : Underground Power & Telstra not Located

NOTE

1. All levels are in metres & referred to PM74039 RL 47.503 AHD situated at the intersection of Daisy Hill Road and Chatswood Road.
2. All dimensions are vide title.
3. Contour Interval . . 0.5m
4. Drawn to scale on an A3 sheet.
5. The exact location of underground services should be confirmed with the relevant authority prior to construction.

Client	NCR SECURITIES PTY LTD	Plan No.	112
Local Auth.	LCC	Drawn	CTW
County	STANLEY	Dwg.	03259LOT143
Parish	REDLAND	Date	09/09/2008
Comp. Ref	03259LOT CONTOURS	Surv. Ref.	03259

Contour Survey of

Lot 143 on SP205779

John Markwell Parade,

'THE SANCTUARY' DAISY HILL



BENNETT + BENNETT
Property Consultants, Surveyors + Town Planners

All mail to: PO Box 5021, GCMC., Qld. 9726
mail@bennettandbennett.com.au
BBH Pty. Ltd. A.C.N. 010 427 531

BRISBANE OFFICE
Level 3,
490 Upper Edward St.
Spring Hill
Ph (07) 3839 7200
Fax (07) 3839 7277

GOLD COAST OFFICE
95 Upton Street, Bundall
Ph (07) 5574 0733
Fax (07) 5574 0202

COOMERA OFFICE
9 Jowett Street,
Coomera
Ph (07) 5573 6177
Fax (07) 5529 4342