


NANNY SHAILER STREET

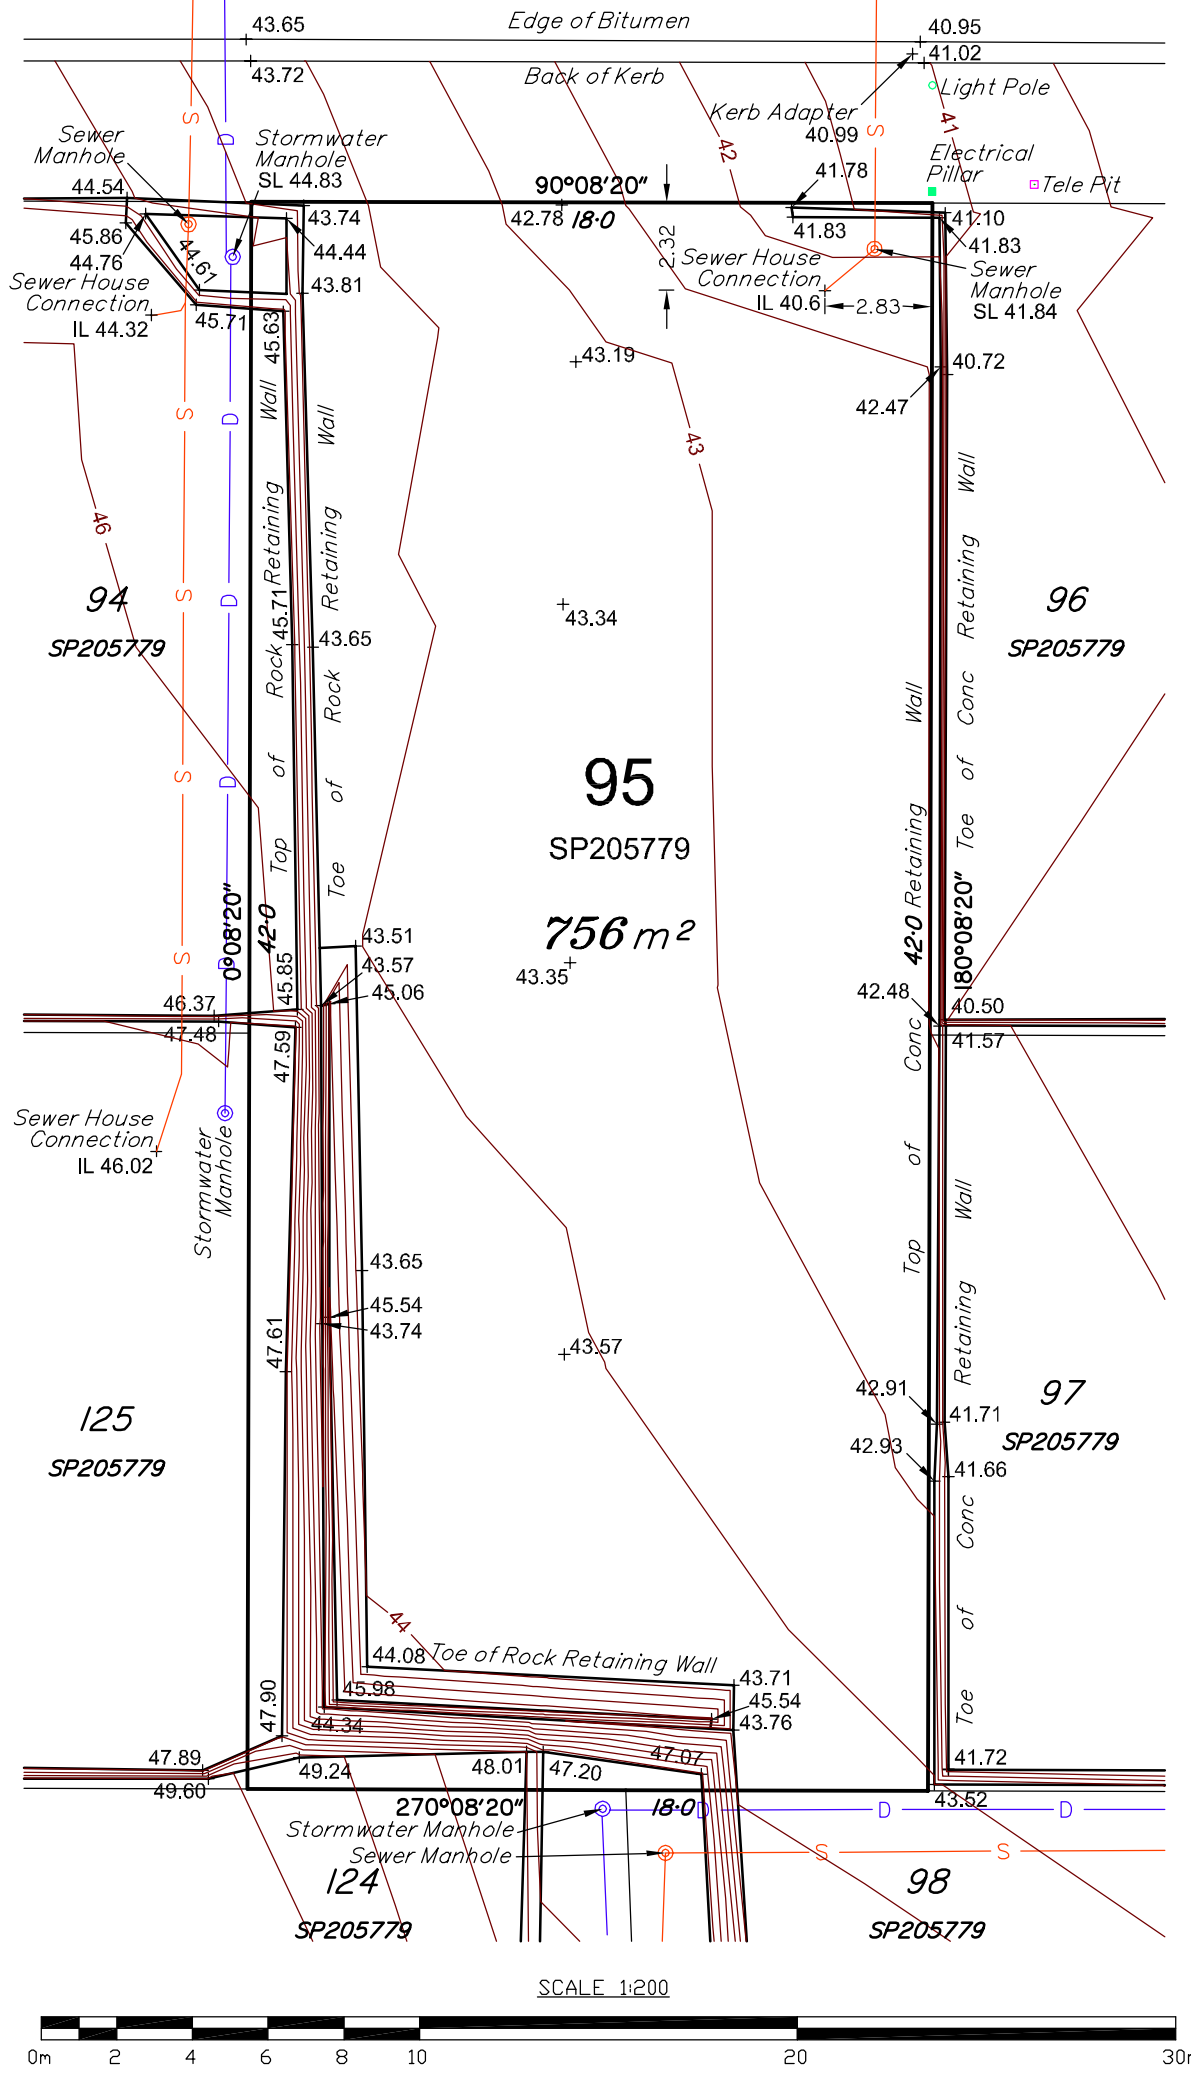

UTILITY SERVICES LEGEND

- W — Water Supply
- D — Stormwater Drainage
- S — Sewer

NOTE : Underground Power & Telstra not Located

NOTE

1. All levels are in metres & referred to PM74039 RL 47.503 AHD situated at the intersection of Daisy Hill Road and Chatswood Road.
2. All dimensions are vide title.
3. Contour Interval . . . 0.5m
4. Drawn to scale on an A3 sheet.
5. The exact location of underground services should be confirmed with the relevant authority prior to construction.

Client	NCR SECURITIES PTY LTD	Plan No.	74
Local Auth.	LCC	Drawn	CTW
County	WARD	Dwg.	03259LOT95
Parish	STANLEY	Date	11/08/2008
Comp. Ref	03259LOT CONTOURS	Surv. Ref.	03259

Contour Survey of
Lot 95 on SP205779
 Nanny Shailer Street,
 'THE SANCTUARY' DAISY HILL



BENNETT + BENNETT
 Property Consultants, Surveyors + Town Planners

All mail to: PO Box 5021, GCMC., Qld. 9726
 mail@bennettandbennett.com.au
 BBH Pty. Ltd. A.C.N. 010 427 531

BRISBANE OFFICE
 Level 3,
 490 Upper Edward St.
 Spring Hill
 Ph (07) 3839 7200
 Fax (07) 3839 7277

GOLD COAST OFFICE
 95 Upton Street, Bundall
 Ph (07) 5574 0733
 Fax (07) 5574 0202

COOMERA OFFICE
 9 Jowett Street,
 Coomera
 Ph (07) 5573 6177
 Fax (07) 5529 4342